



# SECTIUNEA A-A

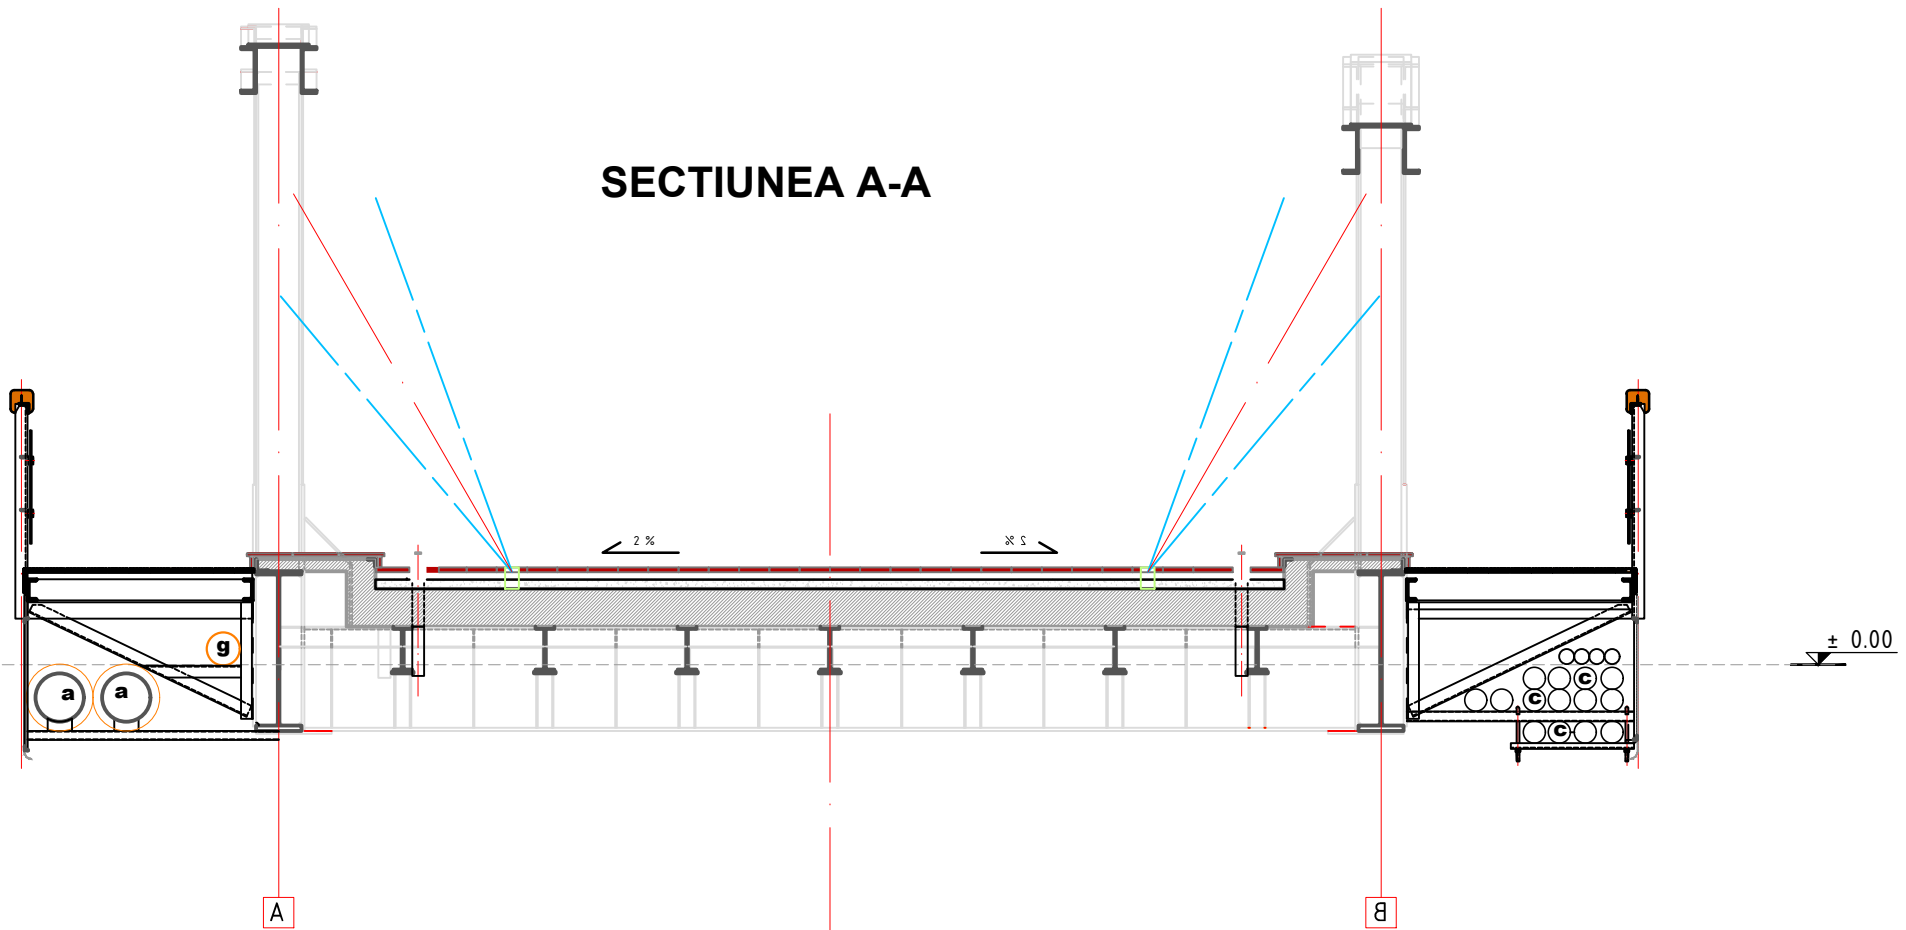

**LEGENDA:**

- a - conducte apa Ol preizolat DN300/D450 mm
- c - cabluri electrice (existente)
- g - conducta gaz Ol (existenta)

 ATELIER DE PROIECTARE J11/96/1992 RESITA, Libertatii, Nr.2, CP 320051, Romania Tel./Fax 0040.255.22.00.10; 0040.255.21.55.56 www.abraxas.ro, e-mail: proiectare@abraxas.ro				Beneficiar: <b>MUNICIPIUL RESITA</b> Piata 1 Decembrie 1918 nr. 1A		Proiect nr: 1836/2019
				Amplasament: Mun. Resita, Str. Libertatii		
SPECIFICATIE	NUME	SEMNTURA	Scara: 1:50	Titlu proiect:		Faza Documentatie
SEF PROIECT	arh. Florin TROFIN			PRIMUL POD SUDAT DIN EUROPA		PTE
PROIECTAT	ing. Oana WONNER		Data: mar 2019			Titlu plansa:
DESENAT	ing. Oana WONNER			RETELE EDILITARE PROPUSE SECTIUNEA A-A		ED_03
VERIFICAT						