
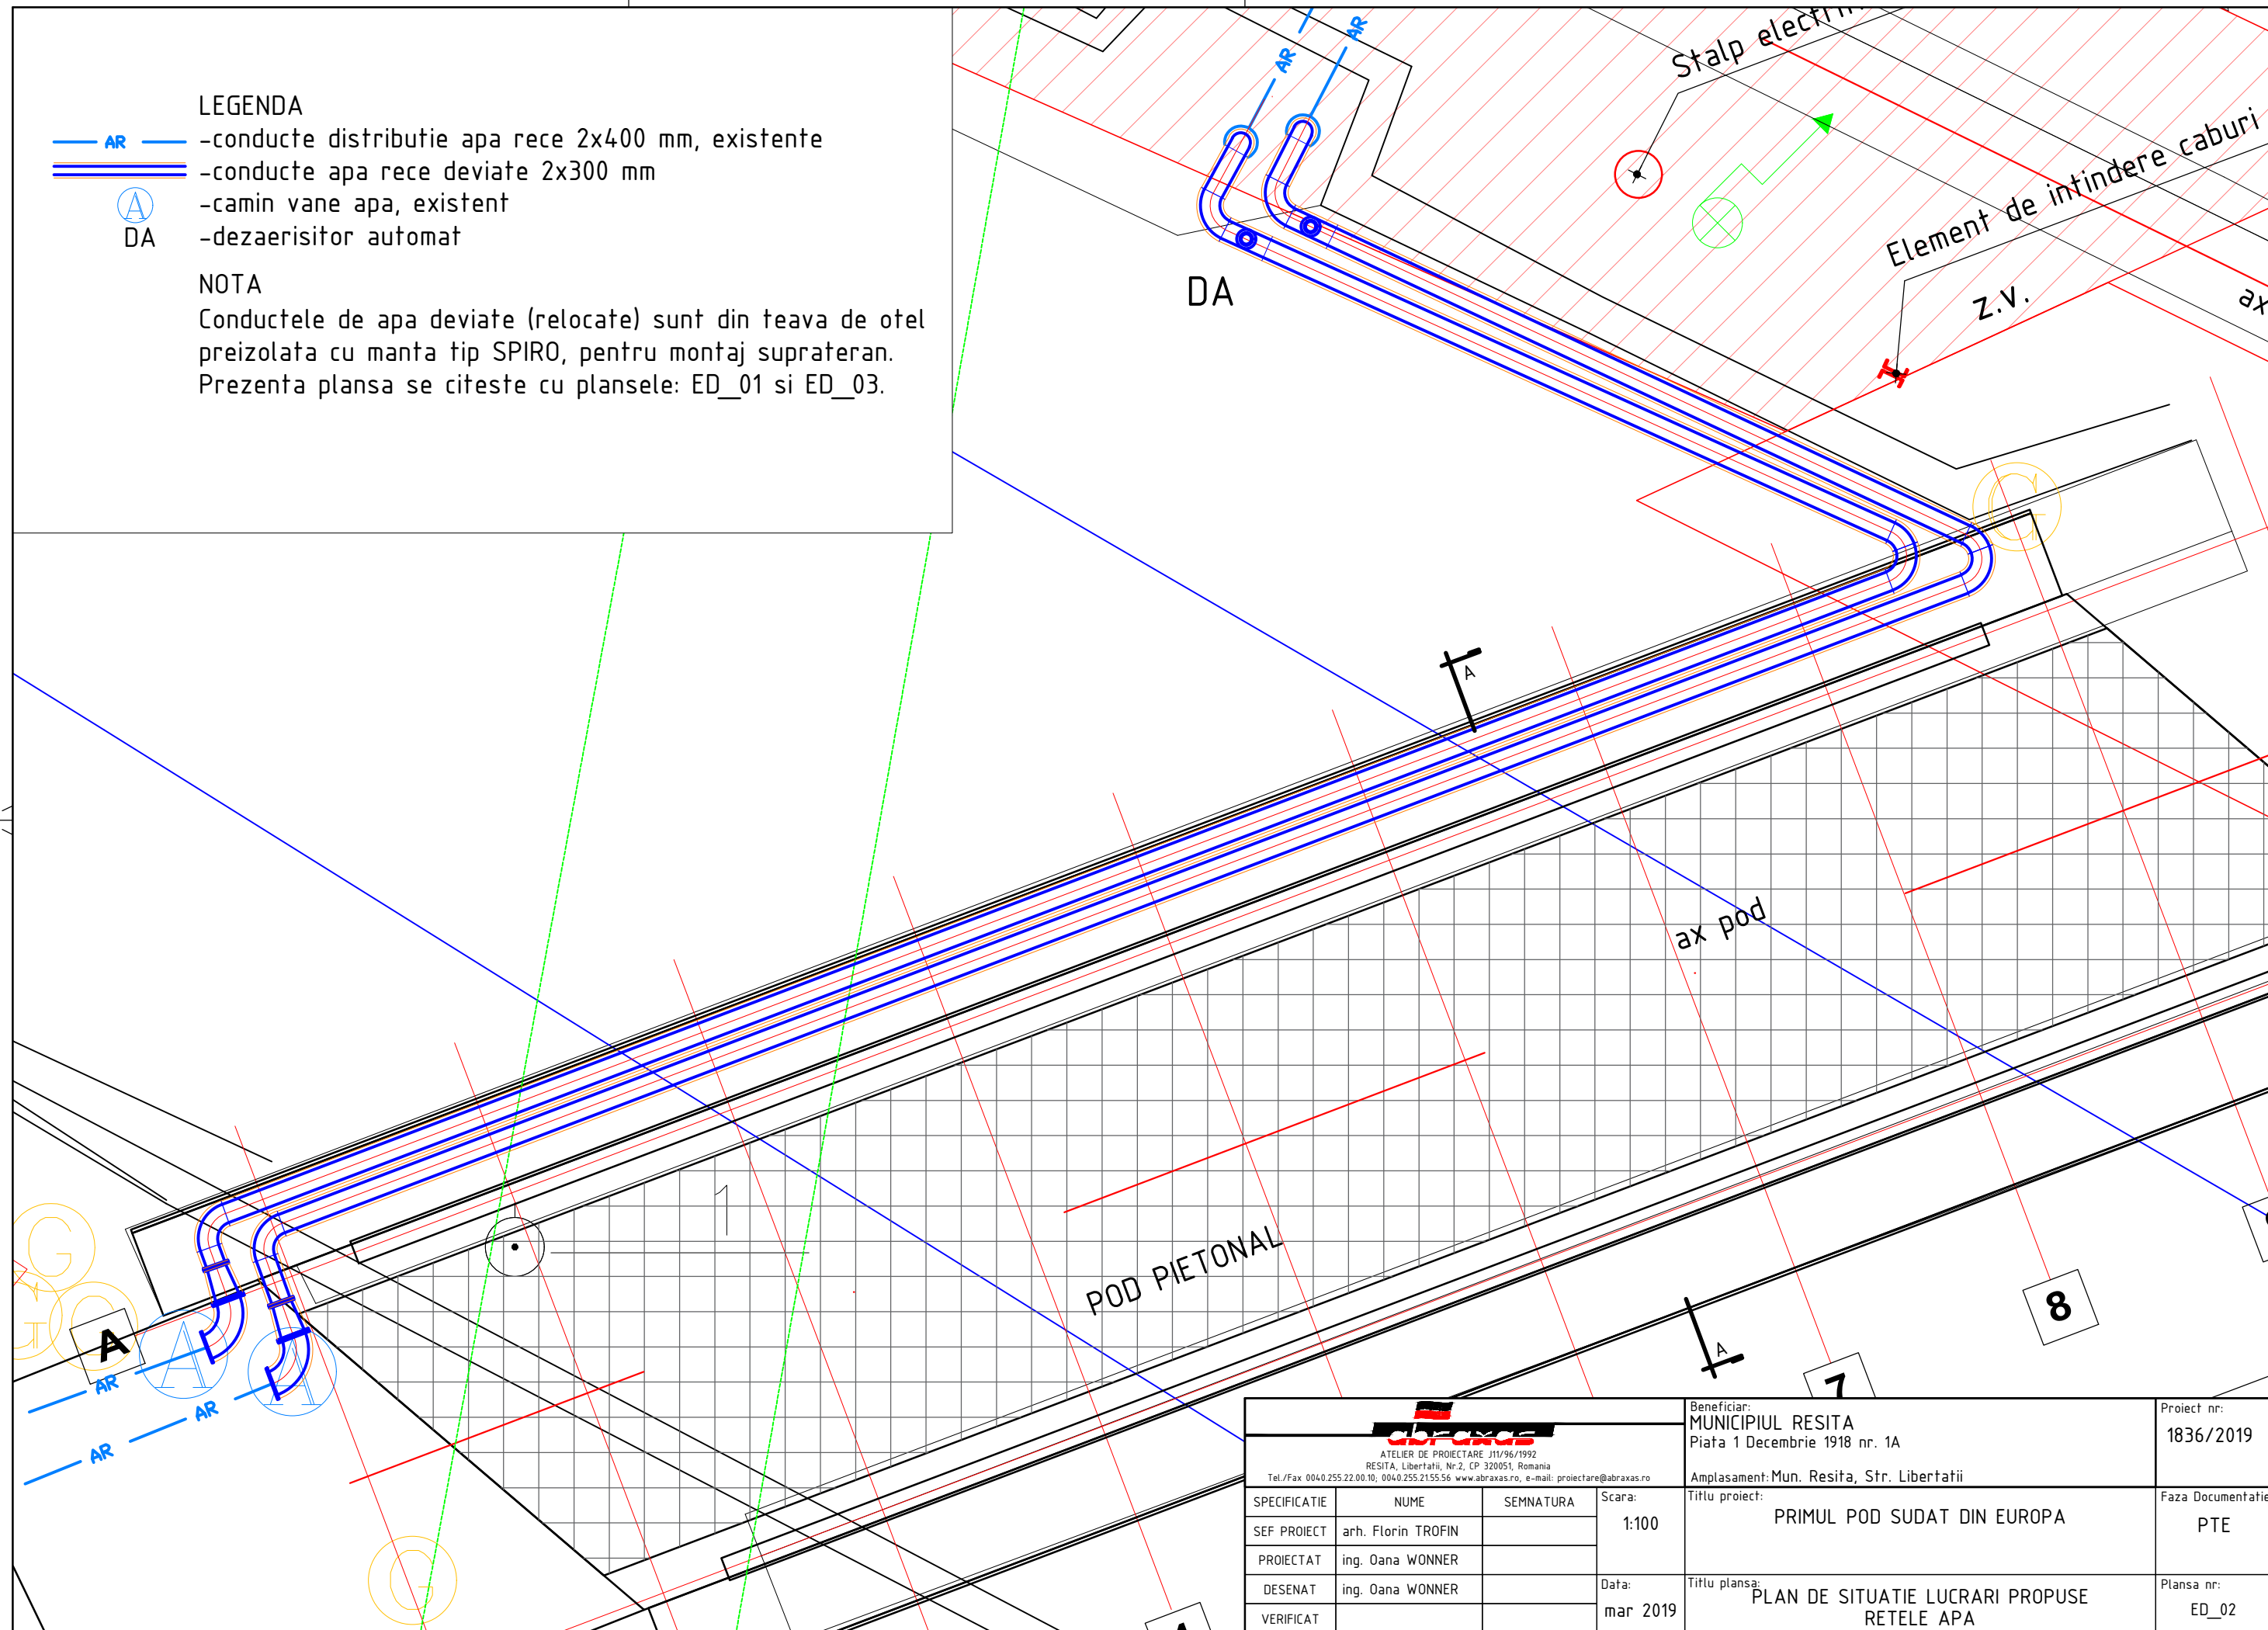



- LEGENDA**
- AR — -conducte distributie apa rece 2x400 mm, existente
 - = -conducte apa rece deviate 2x300 mm
 -  -camin vane apa, existent
 - DA -dezaerisitor automat

NOTA
 Conductele de apa deviate (relocate) sunt din teava de otel preizolata cu manta tip SPIRO, pentru montaj suprateran. Prezenta plansa se citeste cu plansele: ED_01 si ED_03.



 <small>ATELIER DE PROIECTARE J11/96/1992 RESITA, Libertatii, Nr.2, CP 320051, Romania Tel./Fax 0040.255.22.00.10; 0040.255.2155.56 www.abraxas.ro, e-mail: proiectare@abraxas.ro</small>				Beneficiar: MUNICIPIUL RESITA Piata 1 Decembrie 1918 nr. 1A	Proiect nr: 1836/2019	
Amplasament: Mun. Resita, Str. Libertatii				Titlu proiect: PRIMUL POD SUDAT DIN EUROPA		Faza Documentatie PTE
SPECIFICATIE	NUME	SEMNATURA	Scara: 1:100	Titlu plansa: PLAN DE SITUATIE LUCRARI PROPUSE RETELE APA		
SEF PROIECT	arh. Florin TROFIN			Plansa nr: ED_02		
PROIECTAT	ing. Oana WONNER					
DESENAT	ing. Oana WONNER		Data: mar 2019			
VERIFICAT						